



revisions	date
1.	
2.	
3.	
4.	

project number  
**2305**

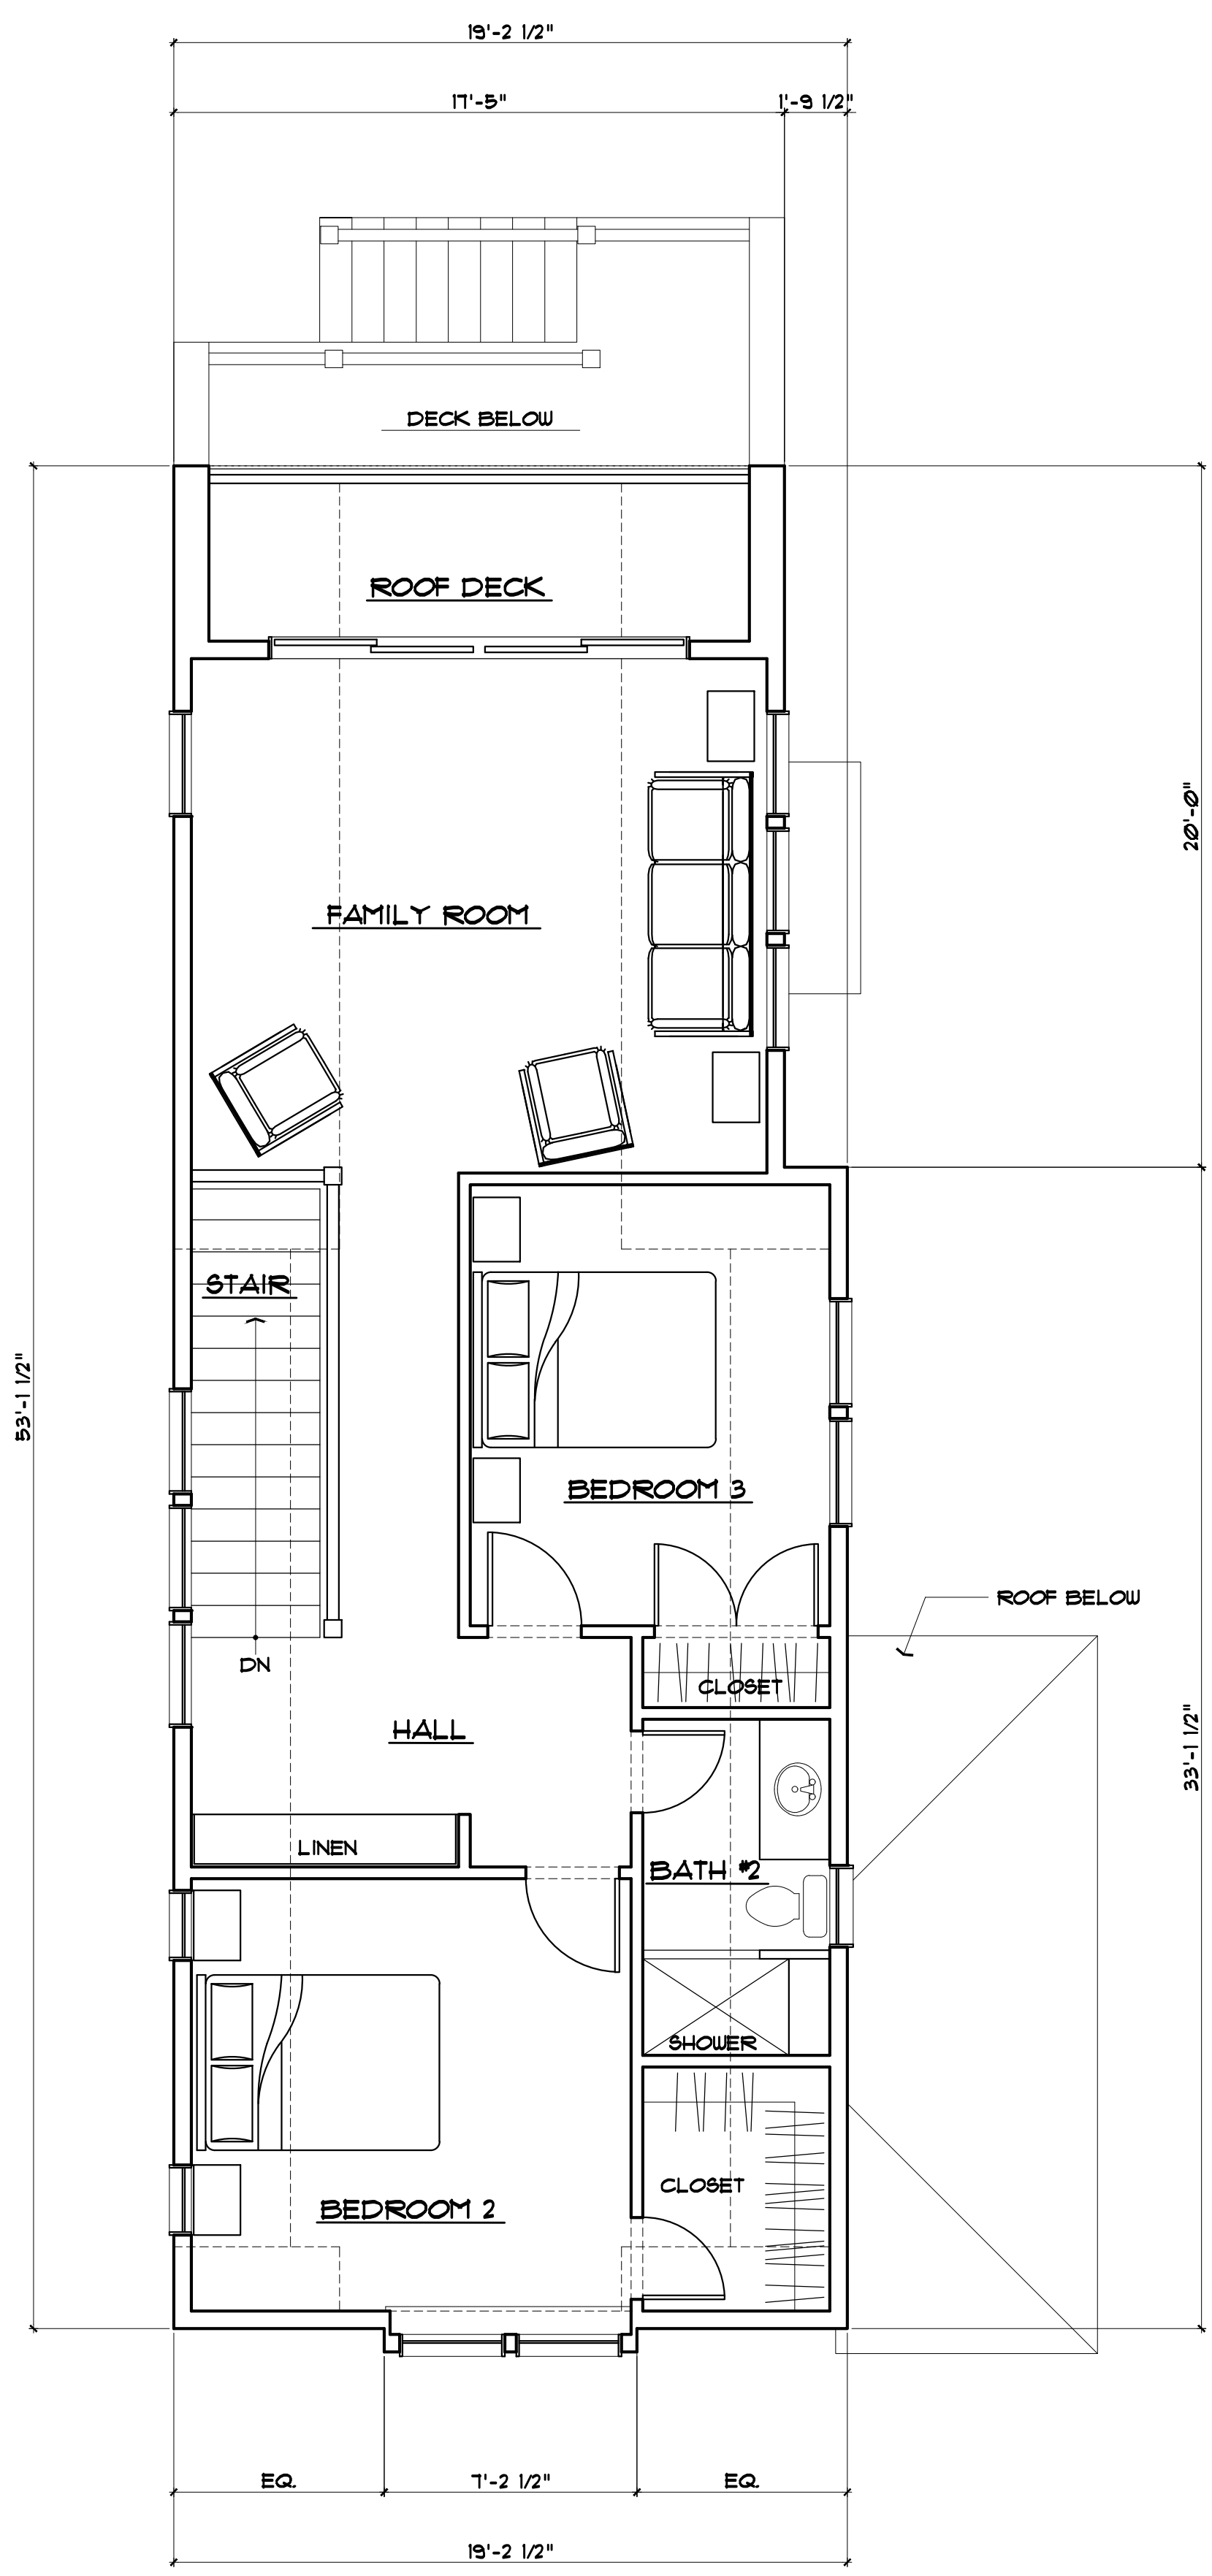

**2**  
**Second Floor Plan**  
 SCALE: 1/4" = 1'-0"

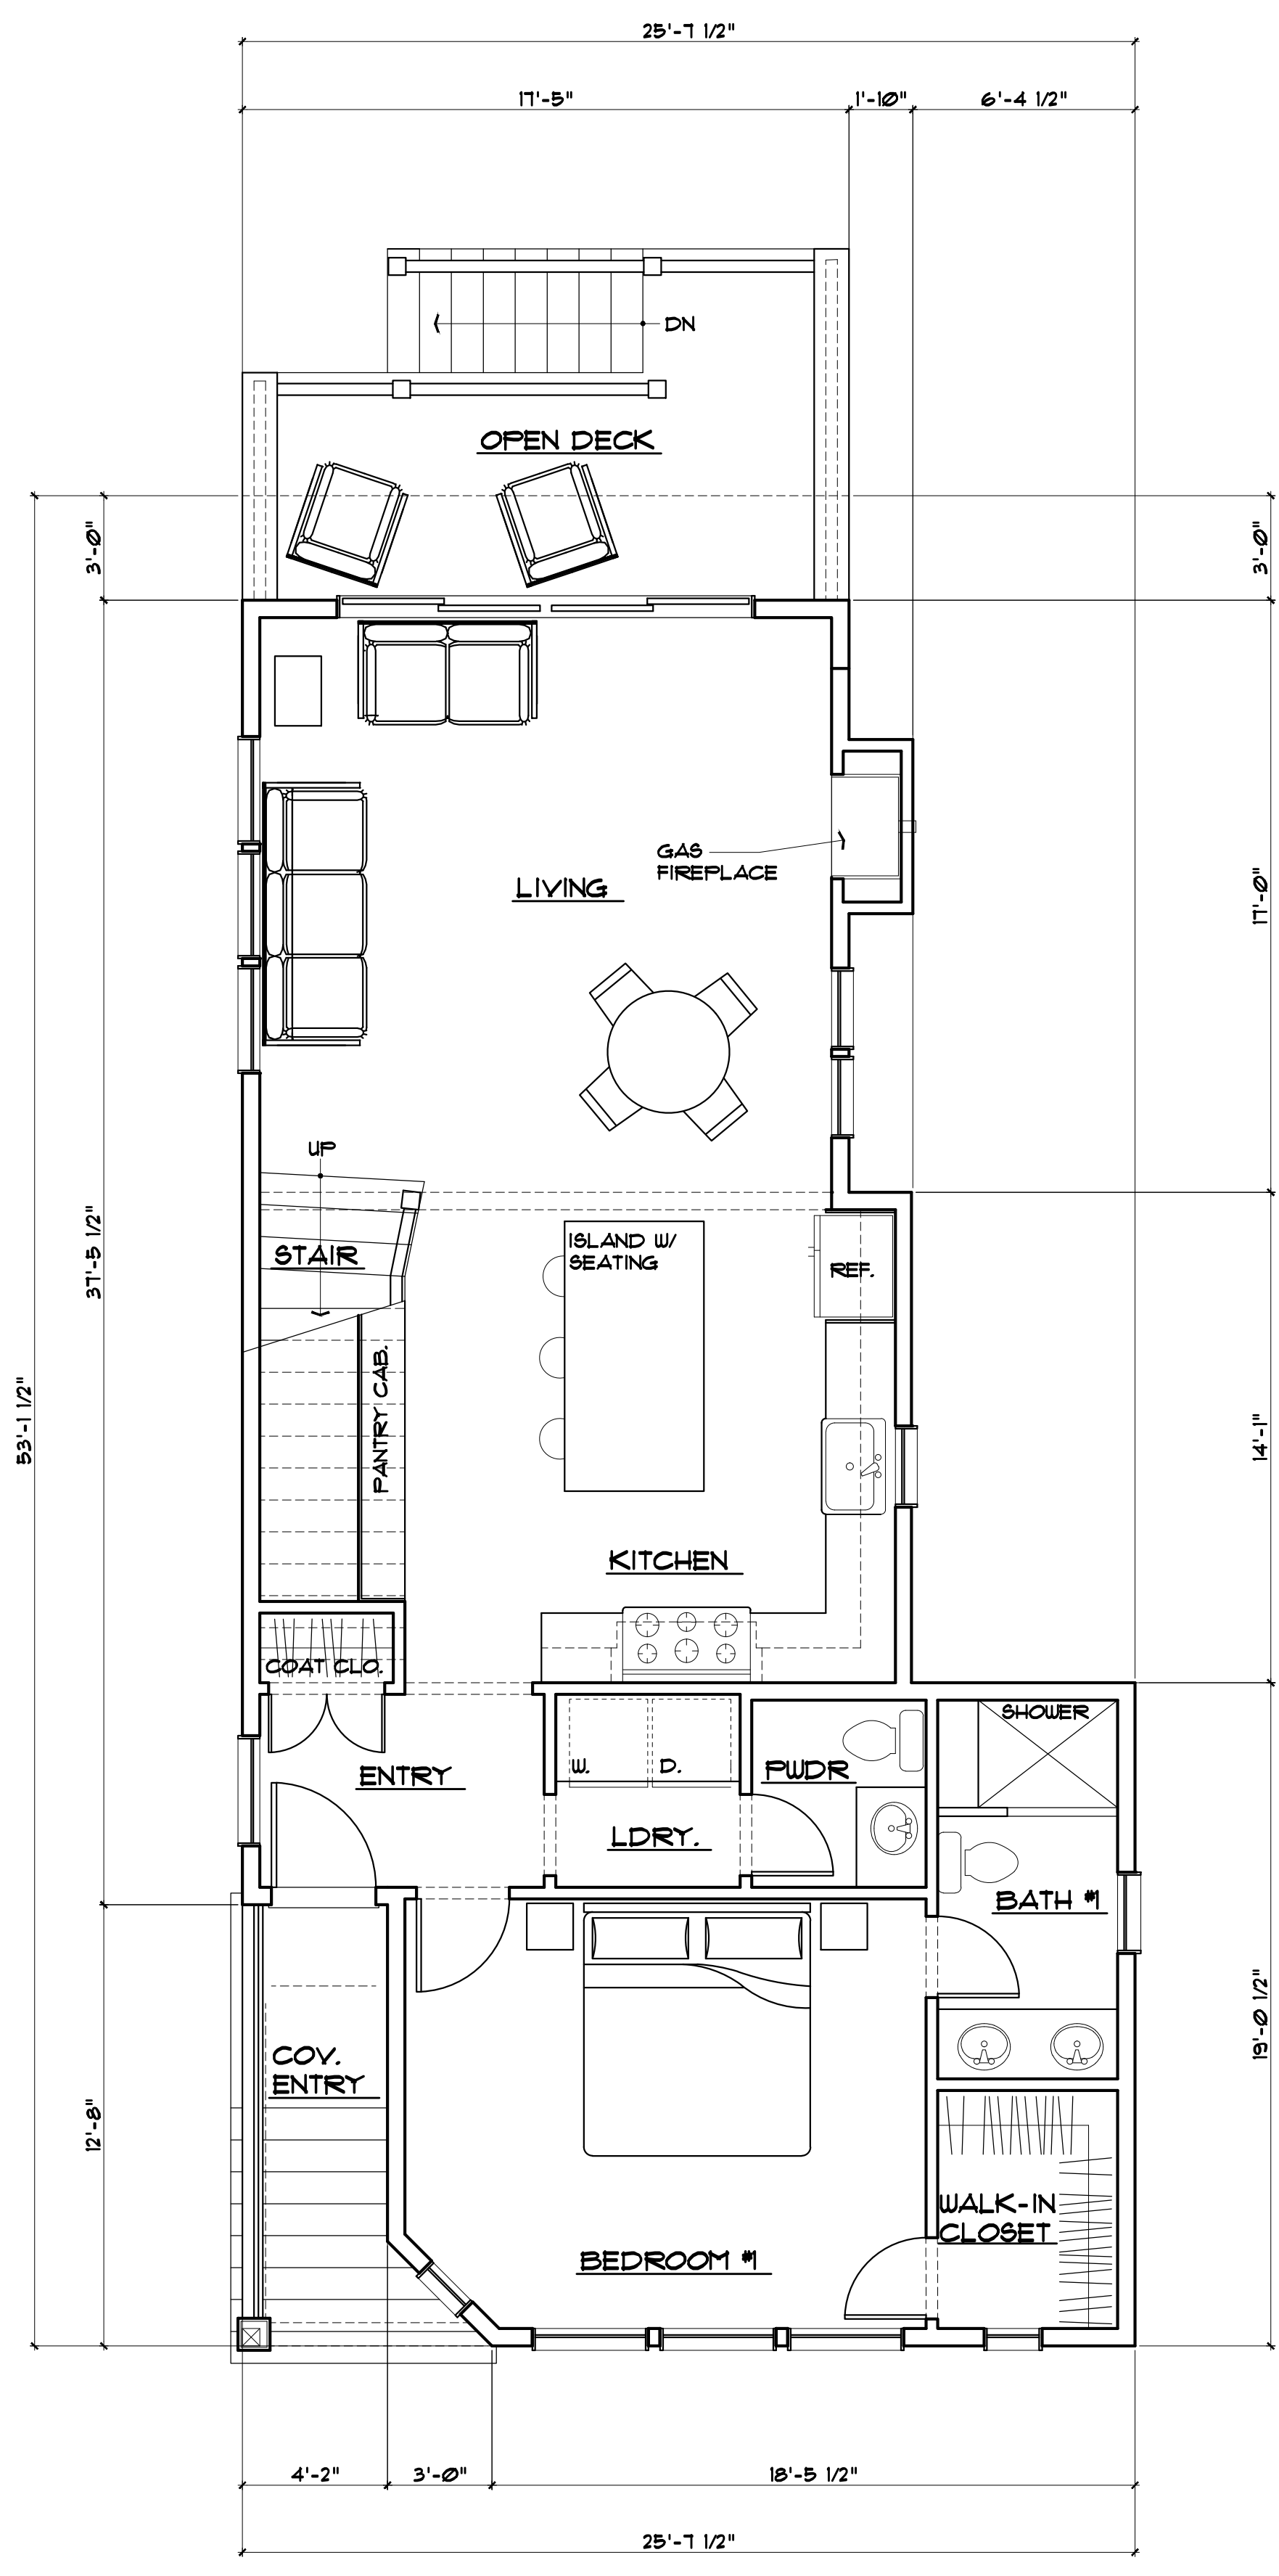

**1**  
**First Floor Plan**  
 SCALE: 1/4" = 1'-0"