


July 7, 2023

revisions	date
1.	
2.	
3.	
4.	

project number
 2305

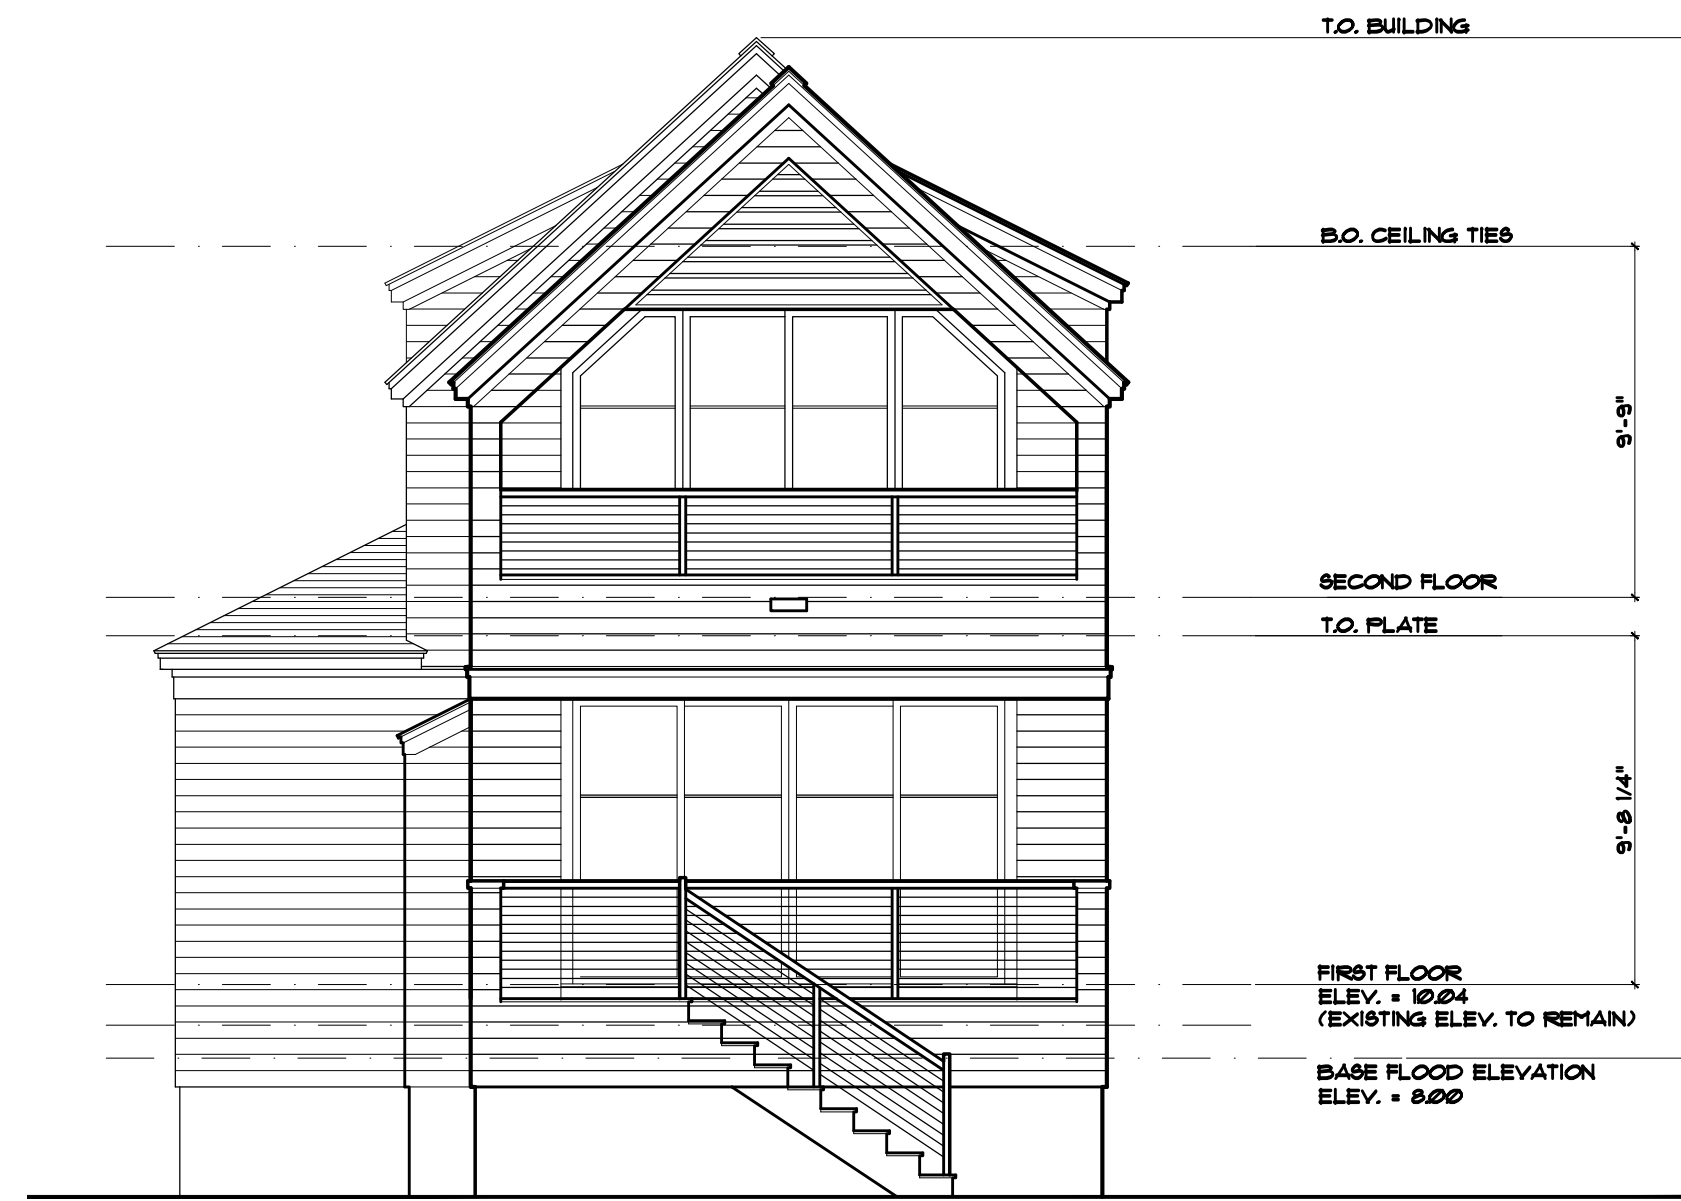


4
2 South Elevation
 SCALE: 3/16" = 1'-0"



3
2 West Elevation
 SCALE: 3/16" = 1'-0"



2
2 East Elevation
 SCALE: 3/16" = 1'-0"

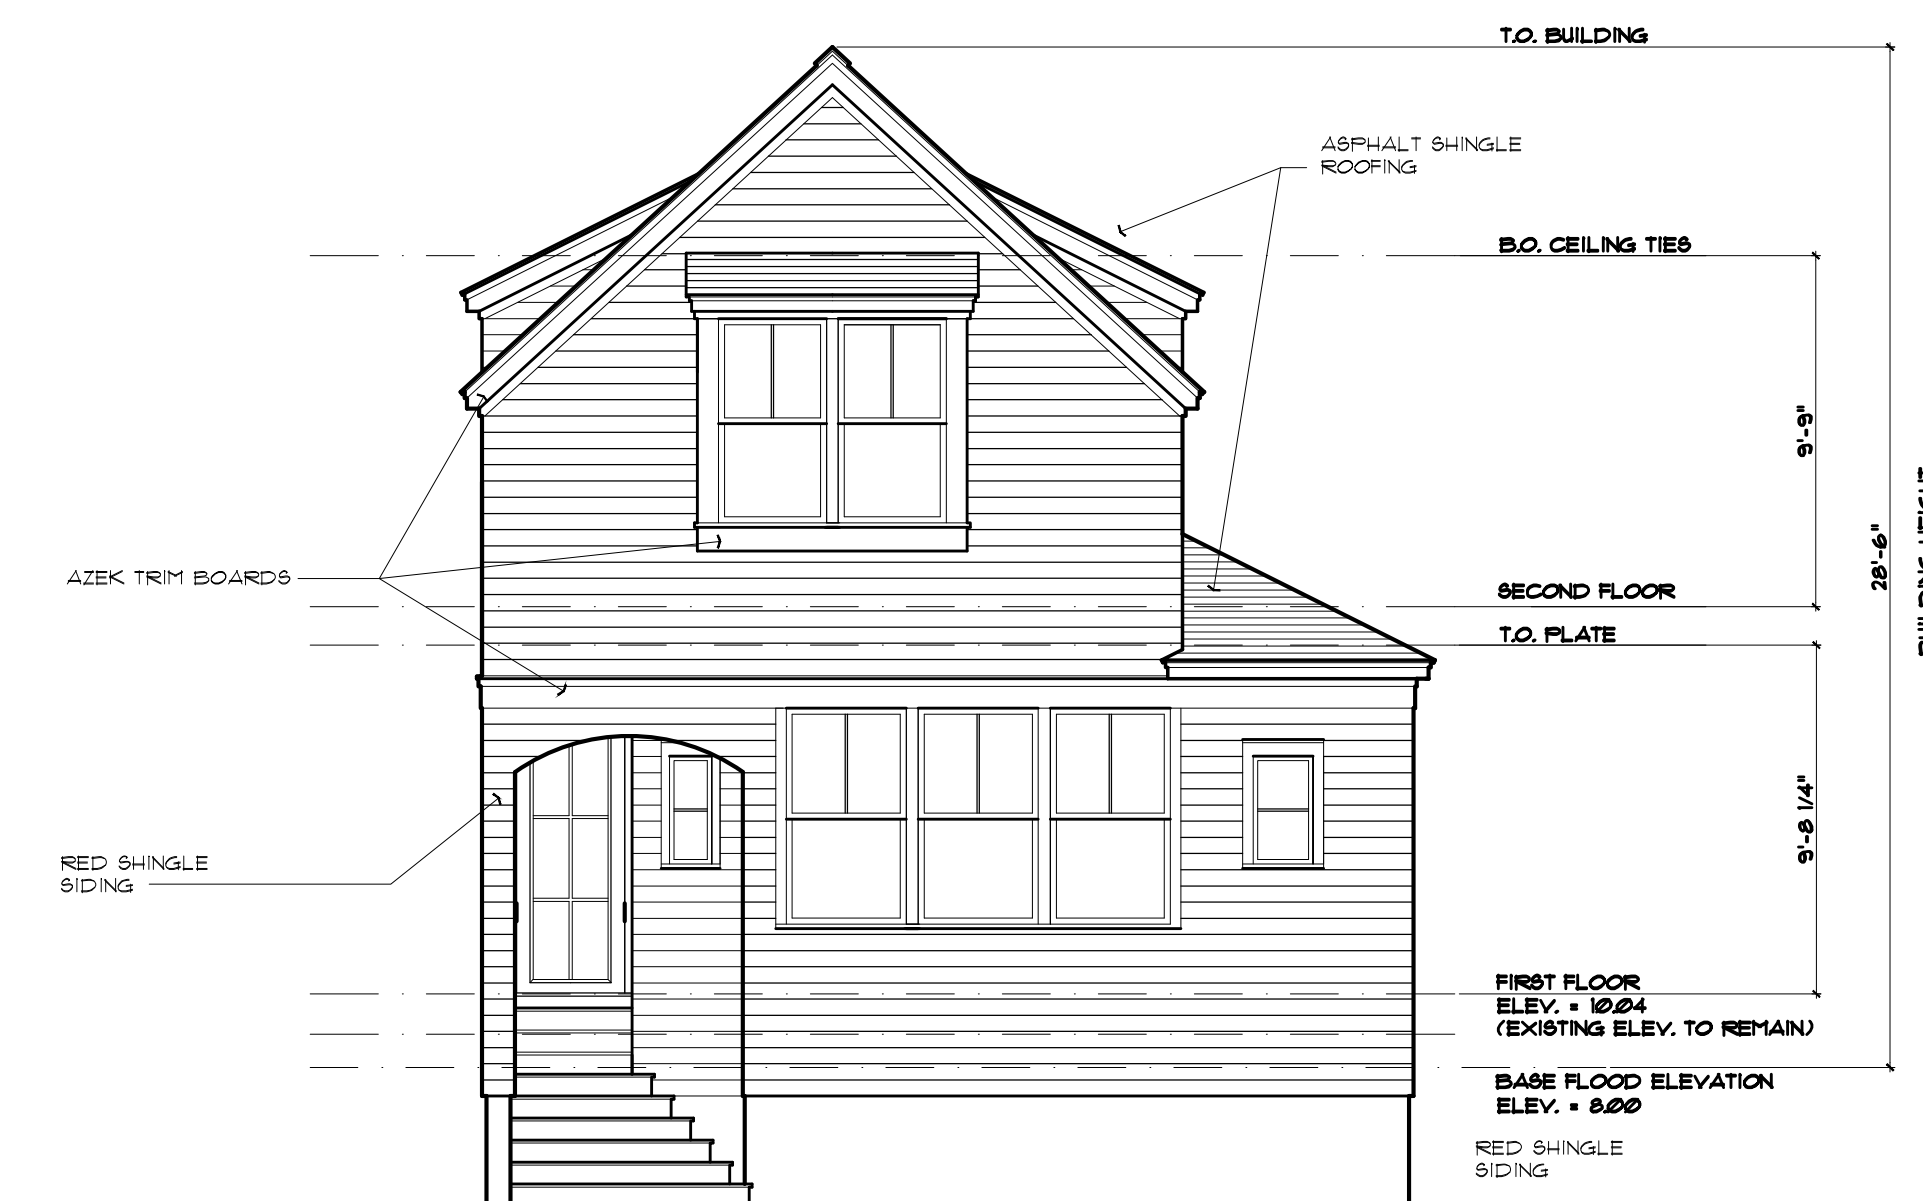

1
2 North Elevation
 SCALE: 3/16" = 1'-0"