


**BAY HEAD CONCRETE SIDEWALK DETAIL**

(NOT TO SCALE)

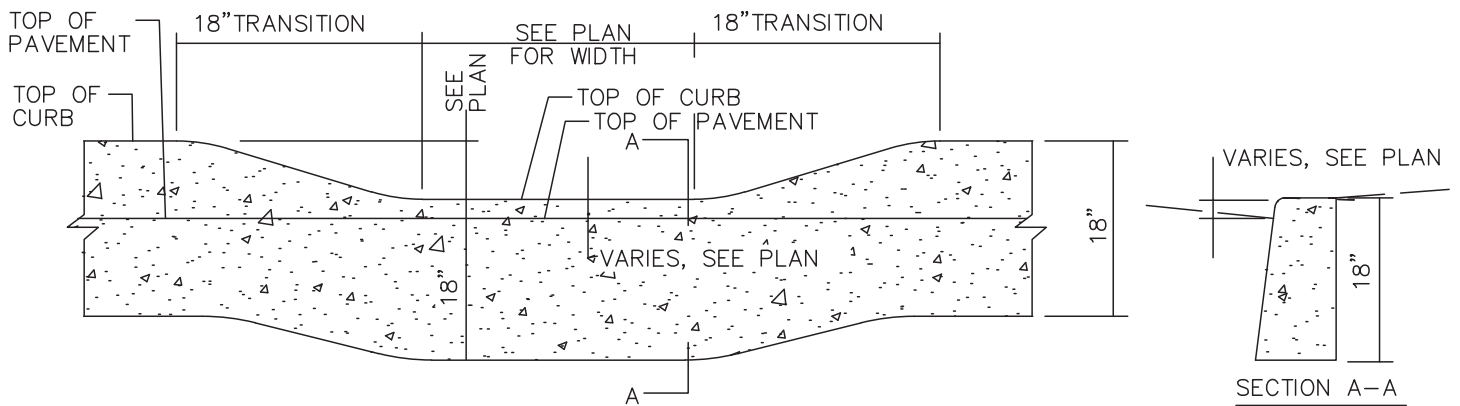

**BAY HEAD DRIVEWAY DEPRESSED CURB DETAIL**

(NOT TO SCALE)