



New windows, trim and shingle siding on existing enclosed front porch area.

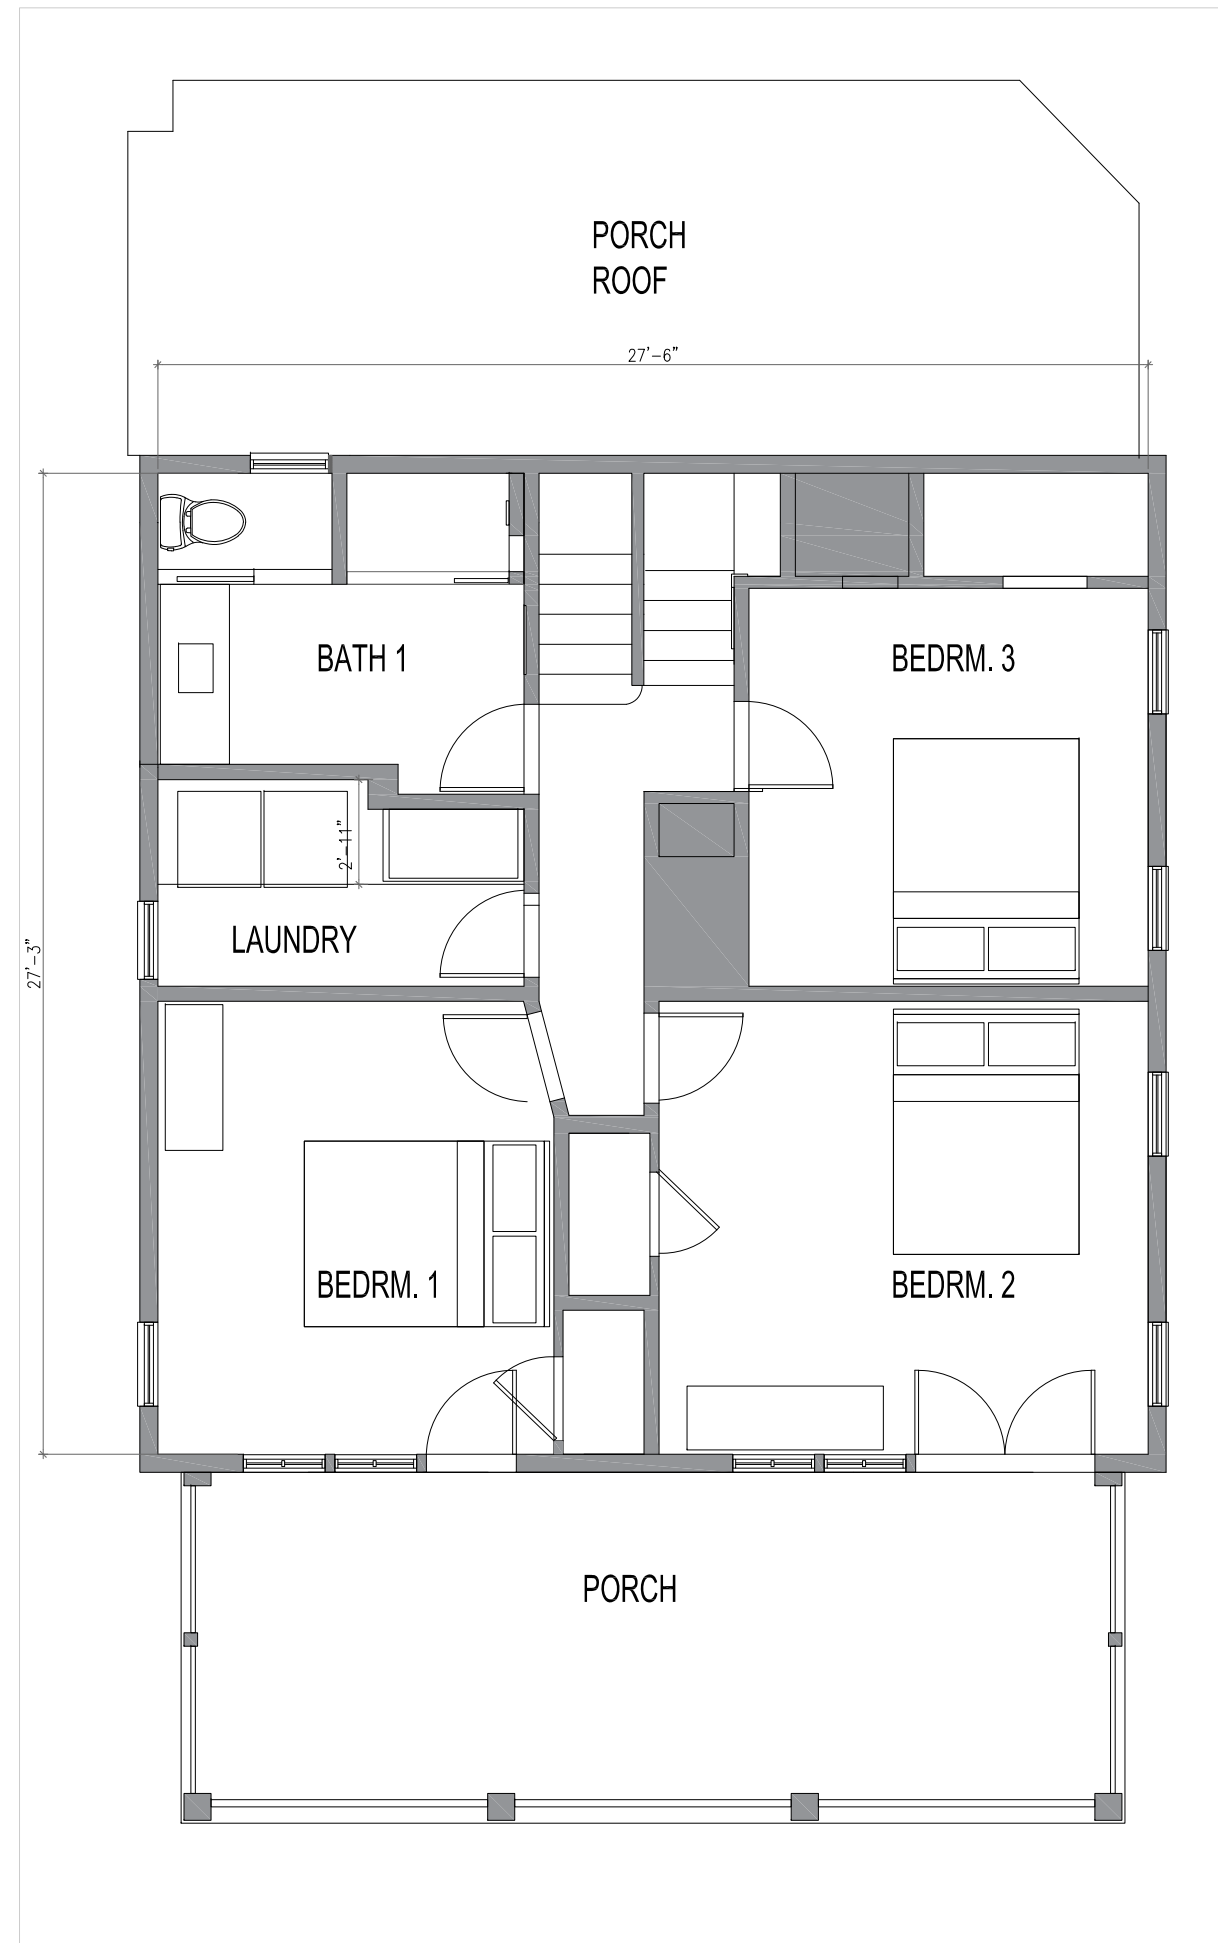

New windows and door to porch  
 New open porch

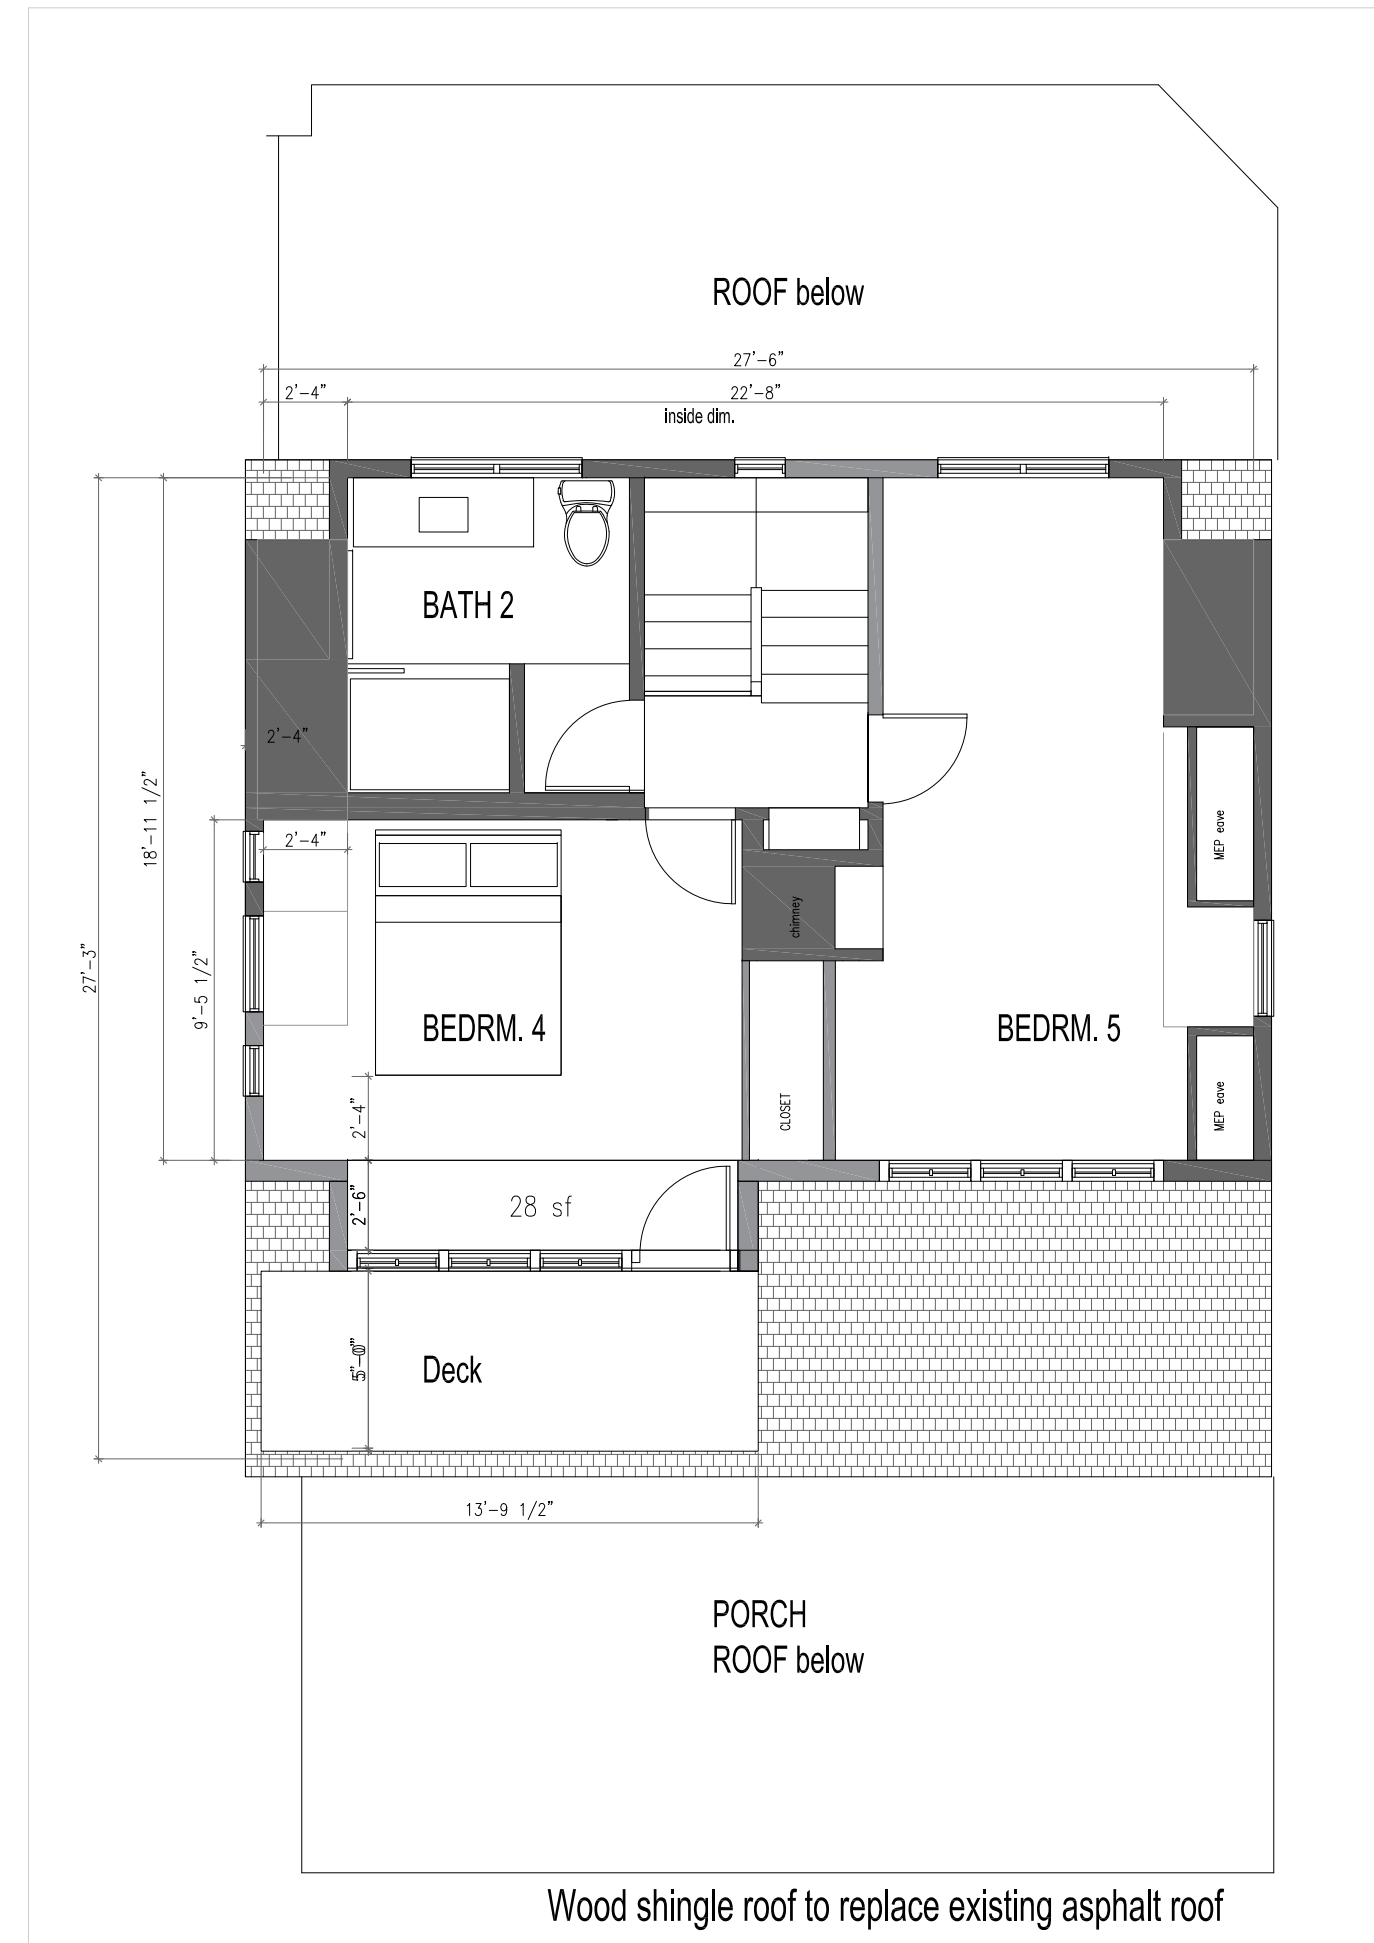

Wood shingle roof to replace existing asphalt roof  
 New dormer and open deck added to existing sloped roof area.

**A2**  
**1** PROPOSED FIRST FLOOR  
 Scale: 3 / 16" = 1' - 0"



**A2**  
**2** PROPOSED SECOND FLOOR  
 Scale: 3 / 16" = 1' - 0"

**A2**  
**3** PROPOSED UPPER FLOOR  
 Scale: 3 / 16" = 1' - 0"