
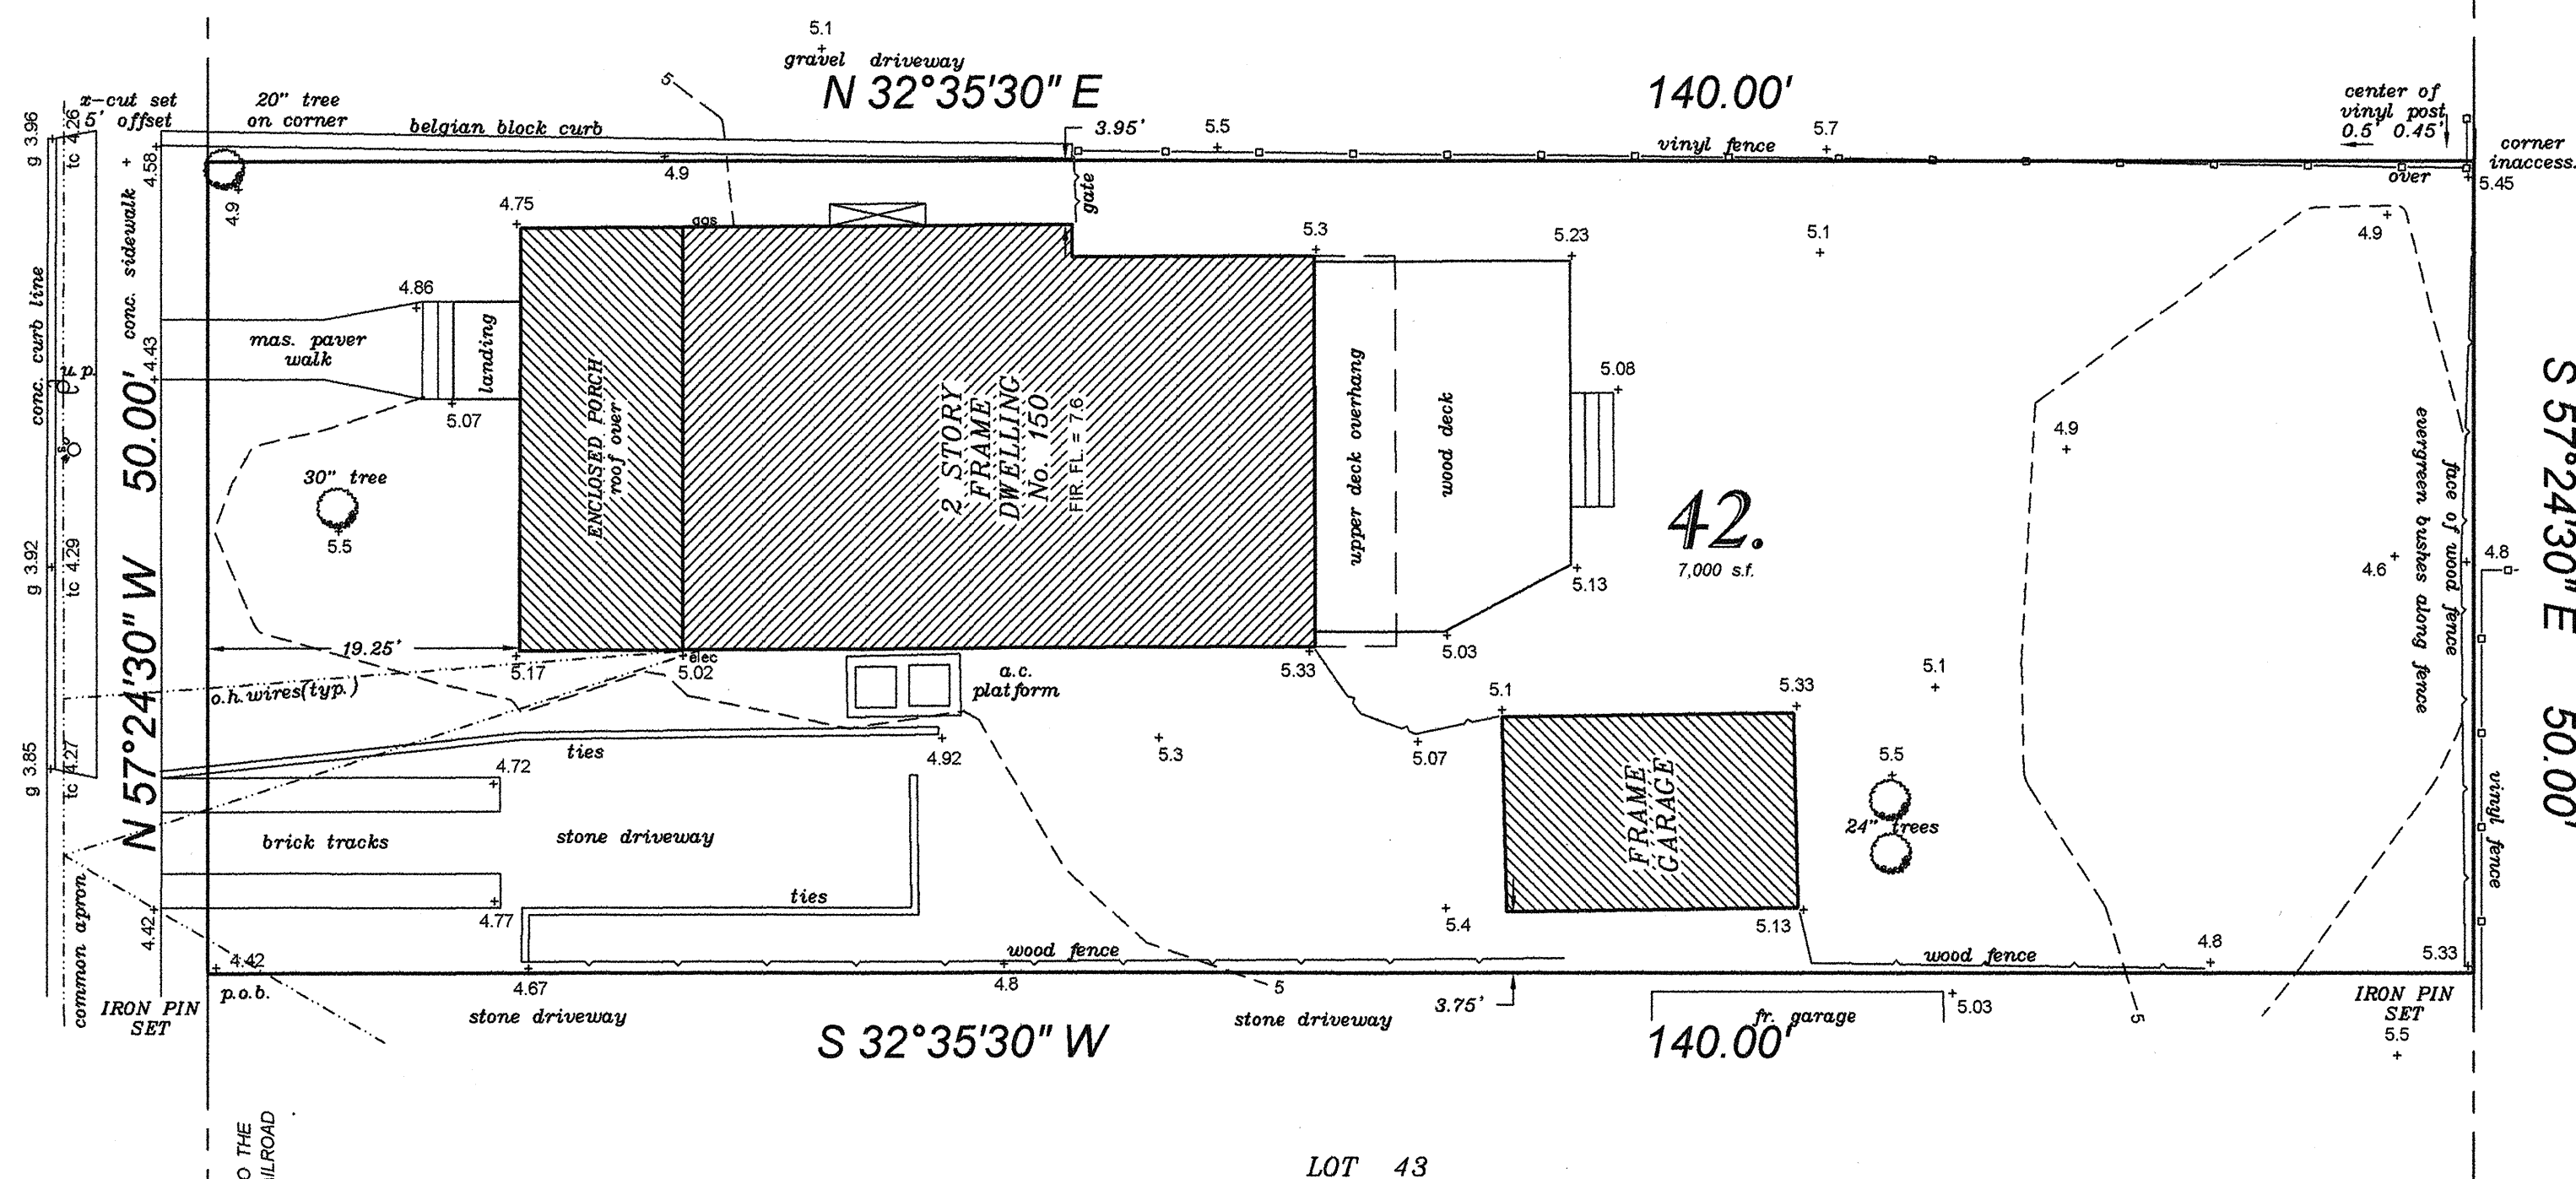



*** BLOCK 1 ***

LOT 41

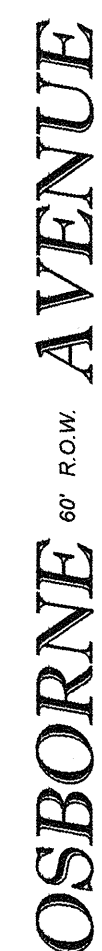

RECORD EASEMENTS WHICH MAY AFFECT THE PREMISES SURVEYED AND WHICH ARE IDENTIFIED BY A TITLE SEARCH ARE NOT SHOWN HEREON.

GRAPHIC SCALE

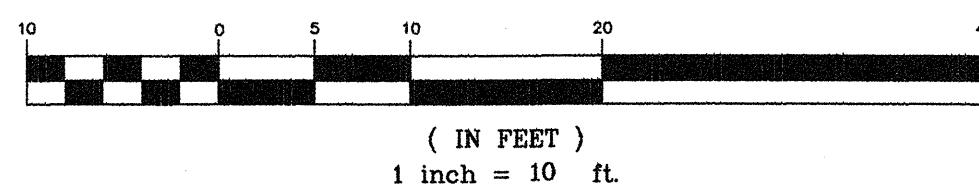

JAMES & MADELINE GARDNER

SITUATE IN THE BOROUGH OF BAY HEAD, OCEAN COUNTY, NEW JERSEY
KNOWN AND DESIGNATED AS LOT 42 BLOCK 1 AS SHOWN ON THE
TAX MAP OF THE BOROUGH OF BAY HEAD, OCEAN COUNTY, NEW JERSEY

PAUL K. LYNCH
LAND SURVEYOR • BOUNDARY CONSULTANT
P.O. BOX 1453 WALL, N.J. 07719 (732)681-4035 PKLYNCHLS@GMAIL.COM

NEW JERSEY PROFESSIONAL LAND SURVEYOR
LICENSE No. 35855

Date: 12 - 12 - 19

Scale: 1" = 10'

FB: 102120

File: 6911191-42

Drawing: C181369